

ADDENDUM NO. 1 – October 1, 2012

CITY OF DULUTH

HUTCHINSON ROAD REPAIRS, PROJECT NO. 1135, BID NO. 12-0451-1

From: City of Duluth

To: Document Holders

NOTICE

DOCUMENT HOLDERS on the above-named project are hereby notified that this document shall be appended to, take precedence over and become part of the original bidding documents as posted September 25, 2012 for this work. Bids submitted for the construction of this work shall conform to this document.

This addendum consists of one page and attached drawing.

Changes to Specifications:




1. SP-10 (2506) CONSTRUCT DRAINAGE STRUCTURE DESIGN 96-4020. Delete paragraph one and replace with: **This work will consist of constructing a 96" storm manhole, tying manhole sections together, and fabricating and installing steel plate into storm manhole as show in on the Plans.**

Changes to Drawings:


2. Sheet 2 of 5. Delete Standard Plate 3007D.
3. Sheet 4 of 5 - Manhole Plate Detail has been modified and attached.

Note: Receipt of this Addendum No. 1 (dated October 1, 2012) shall be acknowledged on Page 2 of the submitted request for bid form. Failure to do so may subject Bidder to disqualification.


S:\AE\121350\121350-5-final-dgn\51-drawings\10-Civil\cdd\dwg\plans\10121350LS2.dwg 10/1/2012 2:19 PM coteskile

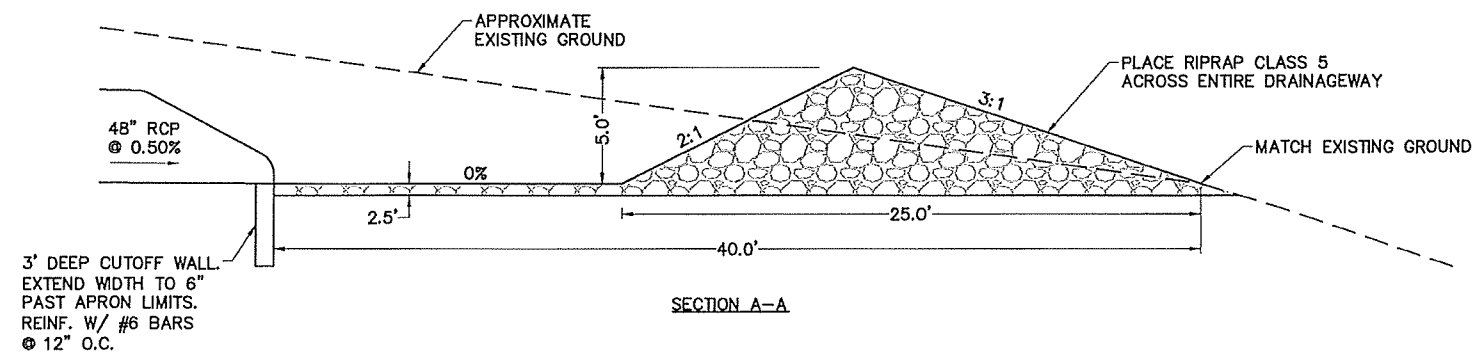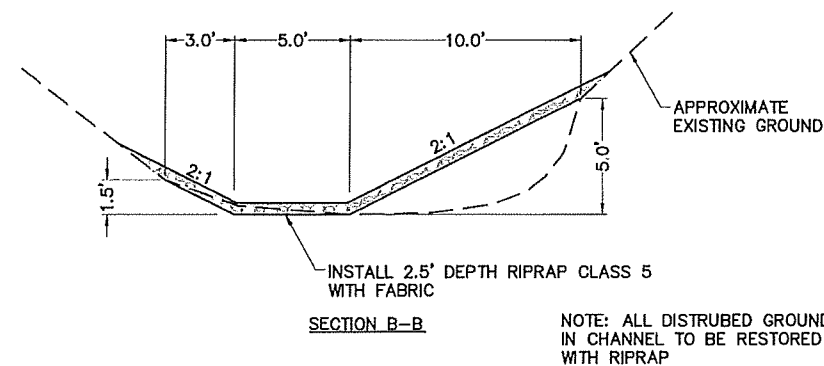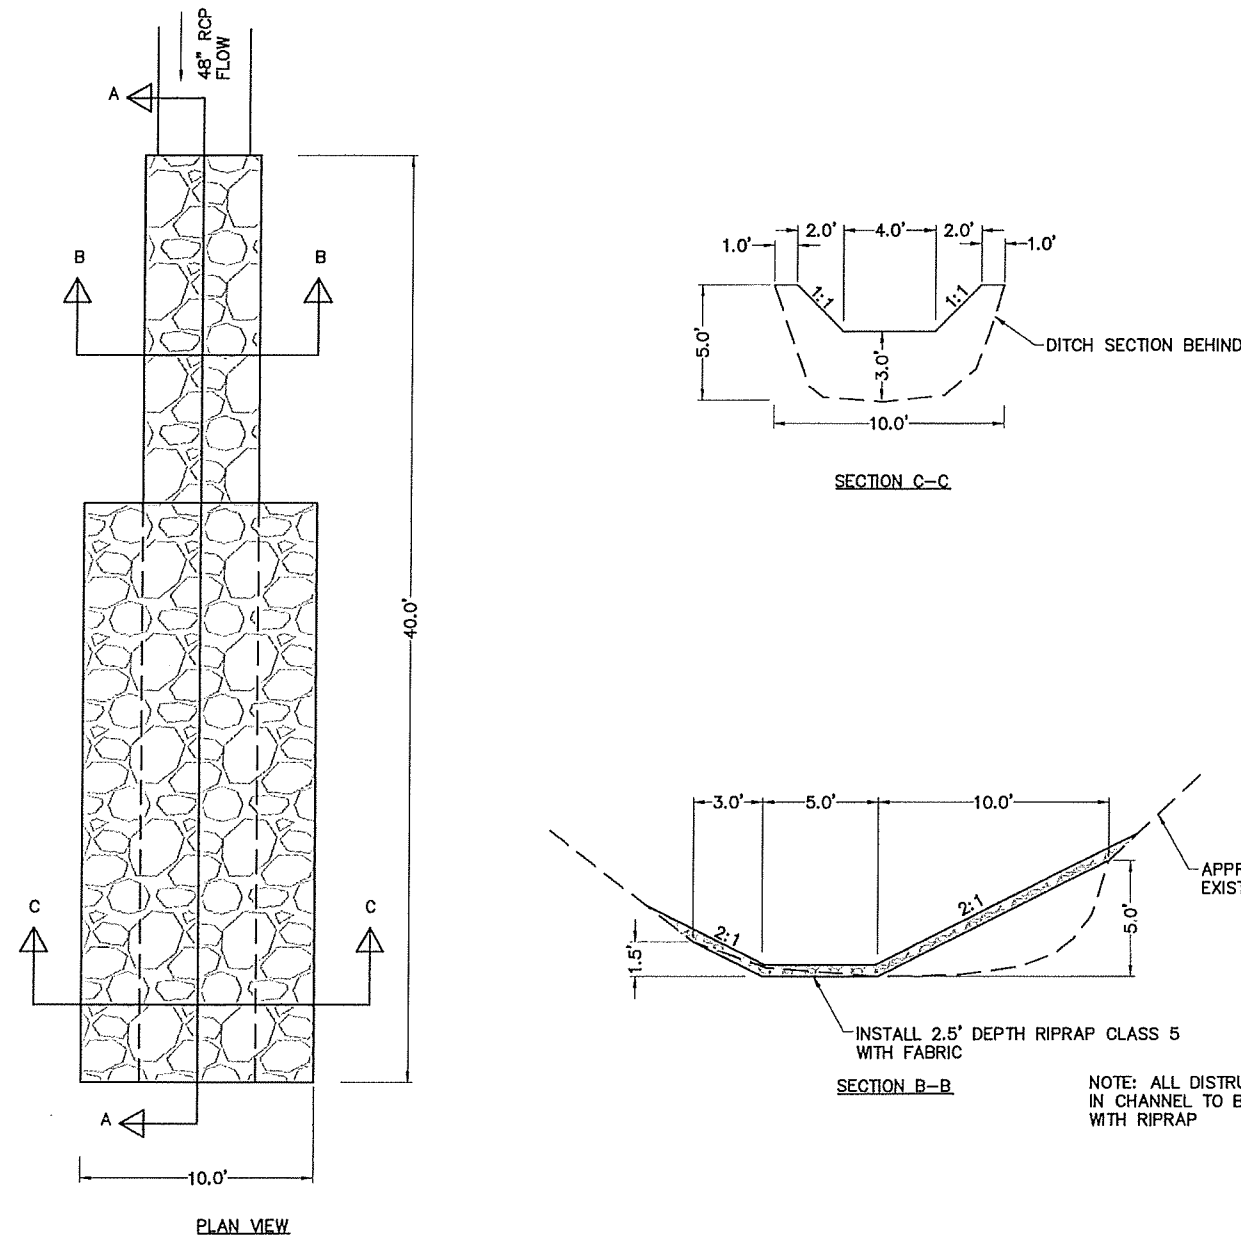

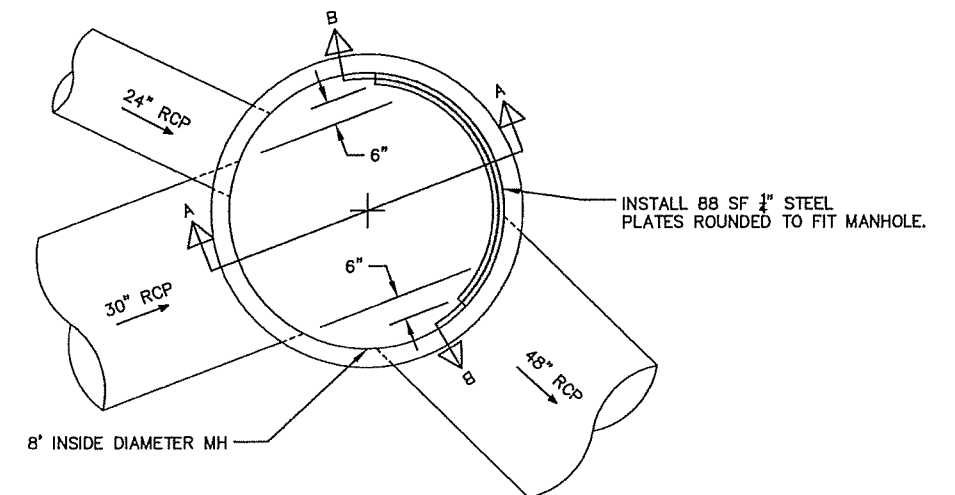

OUTFALL STABILIZATION DETAIL

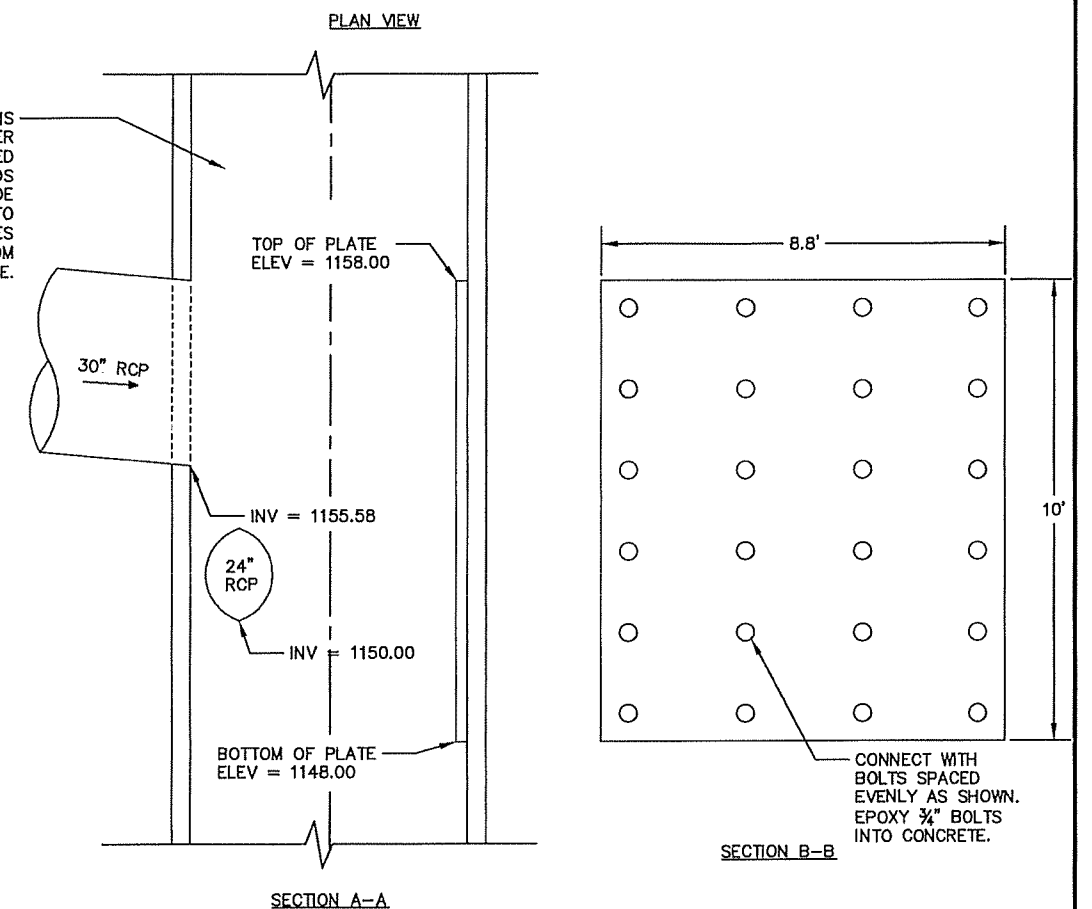

ALL MANHOLE SECTIONS SHALL BE TIED TOGETHER USING FOUR 1" GALVANIZED THREADED RODS. RODS SHALL NOT PORTRUDE MORE THAN 2" INTO STRUCTURE AND HOLES TO BE DRILLED 16" FROM JOINT CENTERLINE.



MANHOLE PLATE DETAIL

DRAWN BY: ACO				REVISED STEEL PLATE SIZE, DIMENSION, AND NOTATIONS	I HEREBY CERTIFY THAT THIS PLAN WAS PREPARED BY ME OR UNDER MY DIRECT SUPERVISION AND THAT I AM A DULY LICENSED PROFESSIONAL ENGINEER UNDER THE LAWS OF THE STATE OF MINNESOTA.  Matthew J. Boft, P.E. Date: 09/24/2012 Lic. No. 43913	 PHONE: 218.279.3000 418 W SUPERIOR ST STE 200 DULUTH, MN 55802-1512 www.sehinc.com	CITY OF DULUTH HUTCHINSON ROAD CITY PROJECT NO. 1135	CONSTRUCTION DETAILS	FILE NO. DULUT 121350	4 5
DESIGNER: DRH			REVISED MANHOLE DIAMETER							
CHECKED BY: MJB			ADDED MANHOLE SECTION TIE NOTATION							
DESIGN TEAM	NO.	BY	DATE	REVISIONS						